

ADAPTOR PLATE
LASER CUT FROM 6.5MM [0.25"] PLATE

IT IS THE RESPONSIBILITY OF THE CONTRACTOR TO ENSURE ALL WORKS CONFORM TO THE BUILDING CODES OF AUSTRALIA

Sheet 01

No	DATE	AMENDMENT	DRN.	APD.	C.E FILE No.
B	16.07.13	PIN & STARTER HOLE CHANGES	BKP	G.P	
A	07.08.13	FULL SETA	BKP	G.P	

DRAFTED	BKP	Original Signed by -DesignEng-
DRAFTING CHECK	G.P	
CAD FILE No.		
C.E FILE No.		

DESIGN	R.P.E.Q. No.	DATE
Original signed by -DesignCheck-		
DESIGN CHECK	R.P.E.Q. No.	DATE

CLIENT:	pdm-date
Original Signed by -PDM-	
Original Signed by -Client Del-	cd-date
Client Sign & Date:	///




COMMERCIAL ENGINEERING
 PTY LTD
 40/11-13/12/14
 PH: 0411 764 633
 EMAIL: info@commercialengineering.com.au
 188/217/1 - 188/217/1
 ADDRESS: 30-41/121 ROAD, REGINA
 QUEENSLAND, 4007
 AUSTRALIA

SITE
ADAPTOR PLATE
PONTIAC 1
PONTIAC 2
CHEV

TITLE
PONTIAC (EARLY)
HOLE LOCATION
MEASUREMENT

SHEET No. 1 OF 3	SCALE: 1:2 - A3
DRAWING No.	AMEND.
CE-08072013-001	B

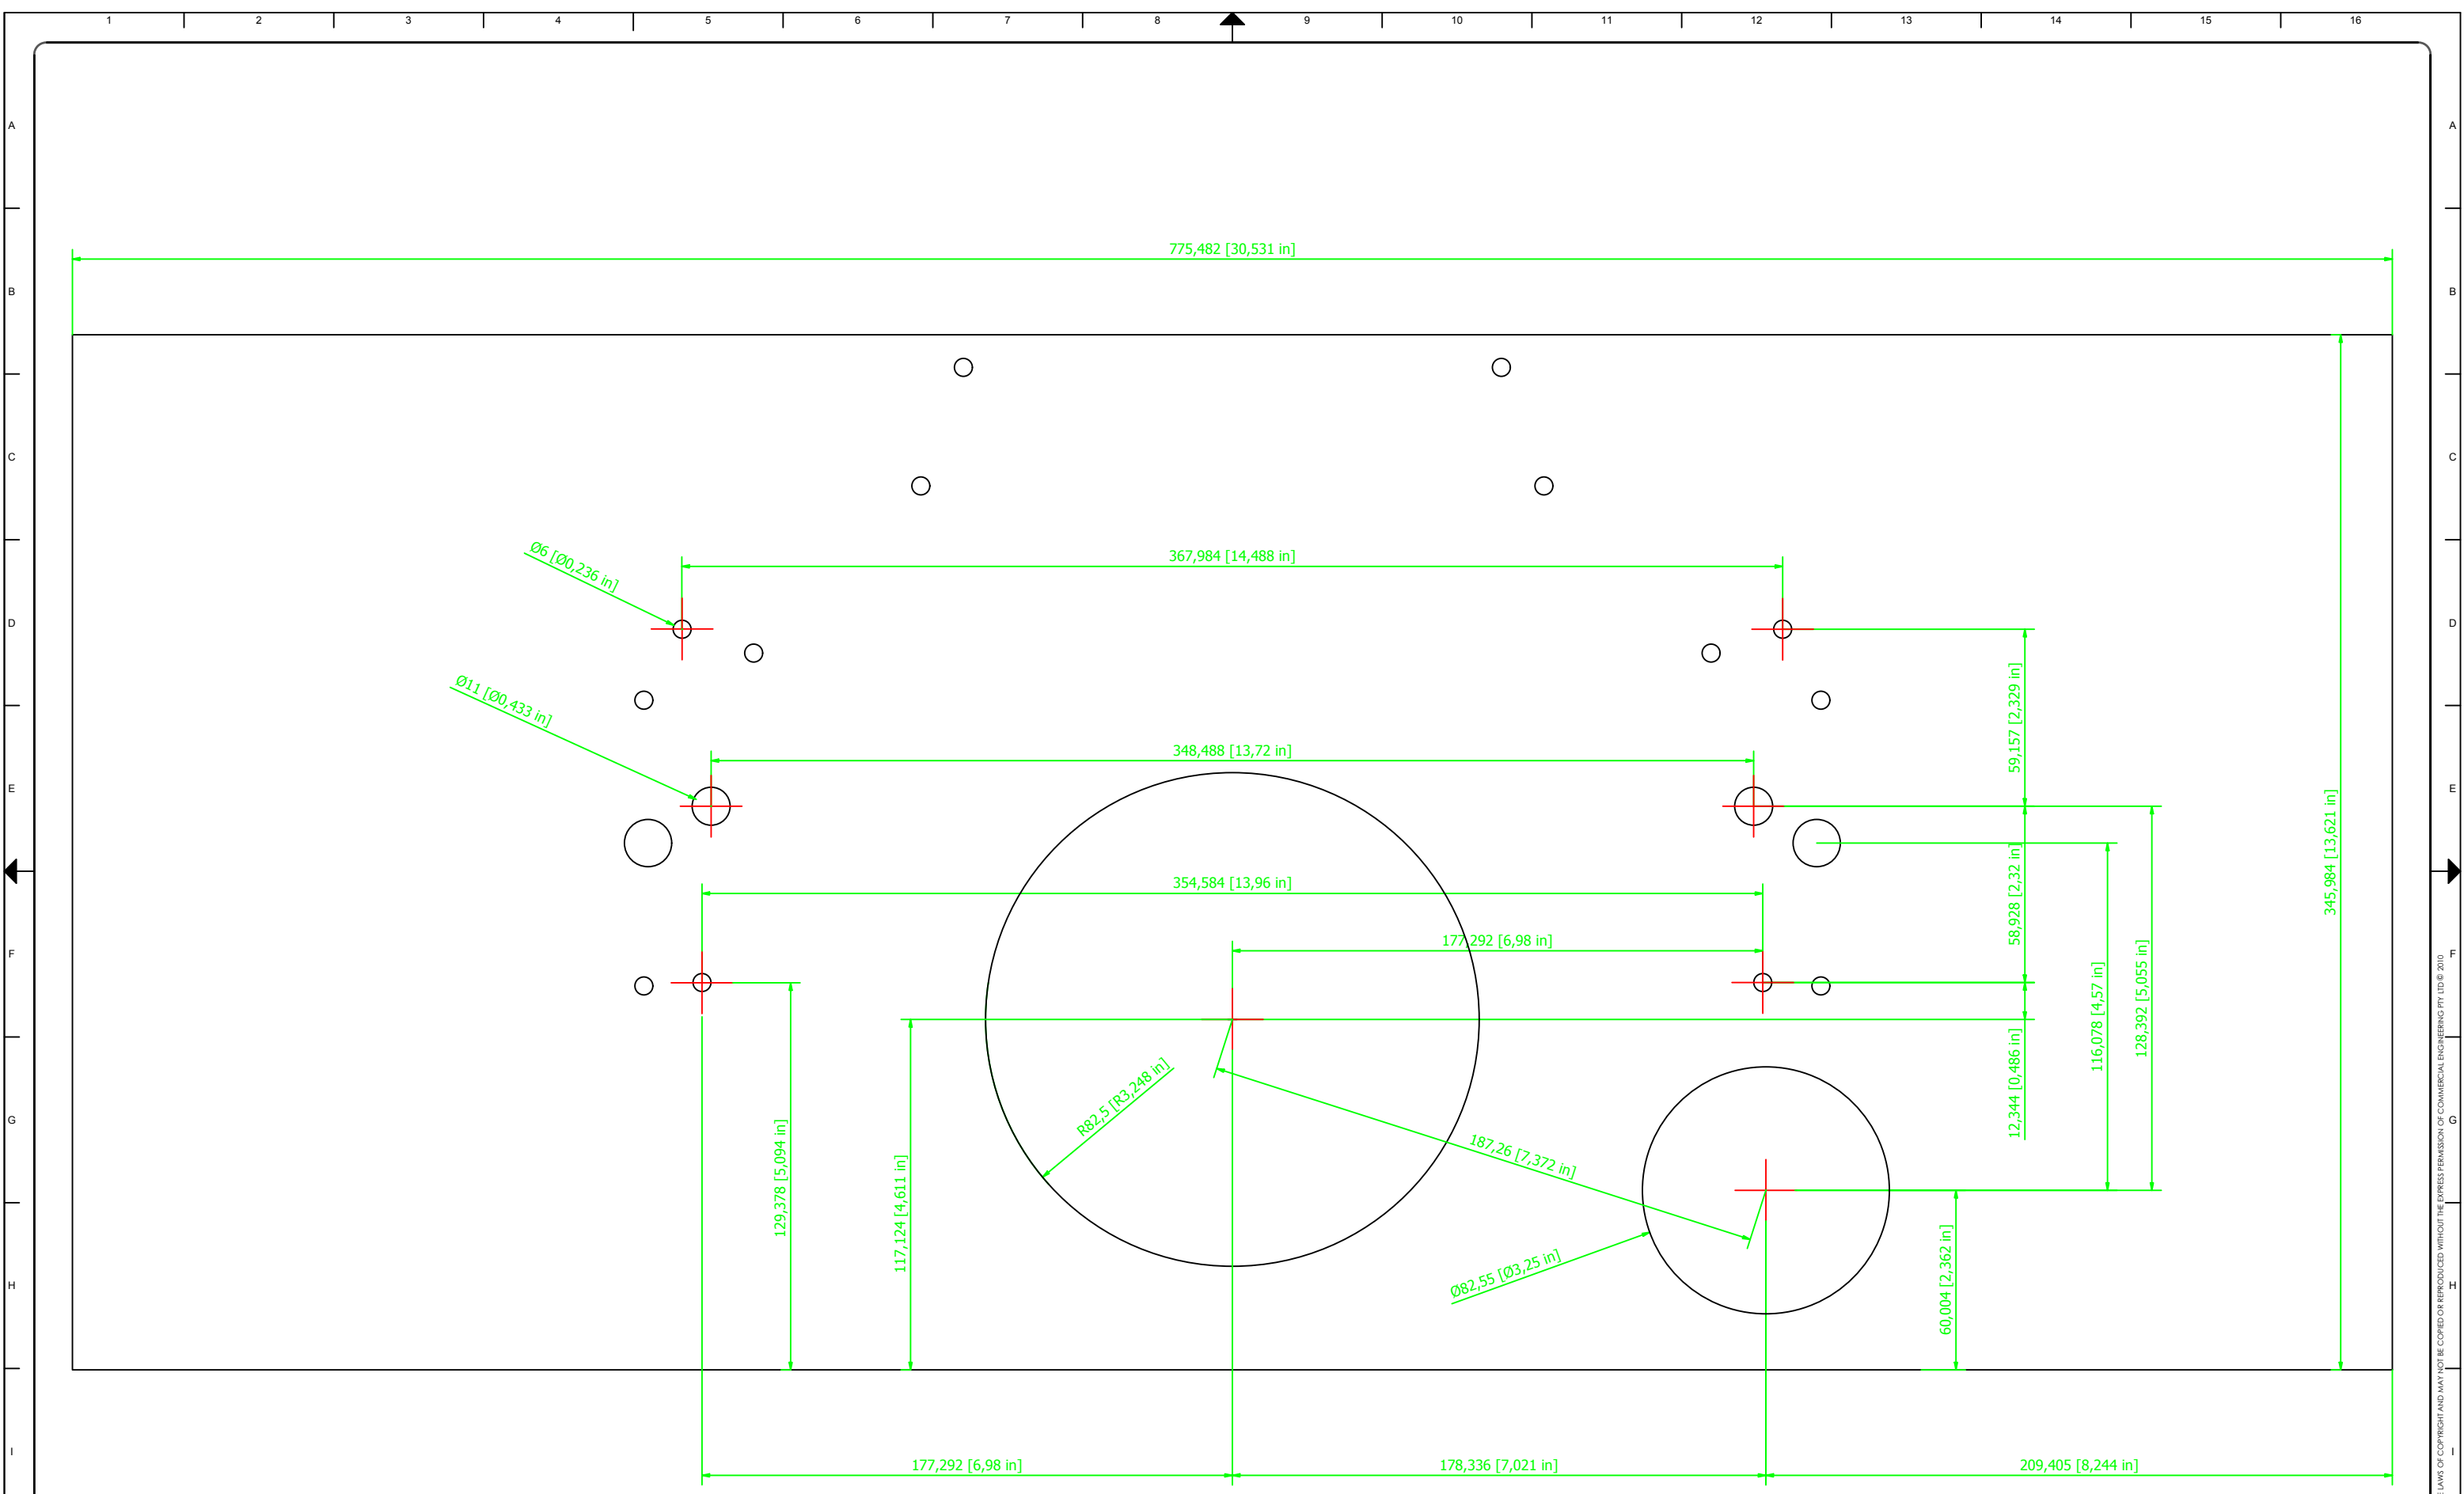

**ADAPTOR PLATE
LASER CUT FROM 6.5MM [0.25"] PLATE**

IT IS THE RESPONSIBILITY OF THE CONTRACTOR TO ENSURE ALL WORKS CONFORM TO THE BUILDING CODES OF AUSTRALIA

Sheet 02

SHEET No. 2 OF 3 SCALE: 1:2 - A3


DRAWING No. **CE-08072013-002** AMEND. **B**

				DRAFTED	BKP	Original Signed by -DesignEng-	CLIENT:	pdm-date
B	16.07.13	PIN & STARTER HOLE CHANGES	BKP	G.P	DRAFTING CHECK	DESIGN	Original Signed by -PDM-	
A	07.08.13	FULL SETA	BKP	G.P	CAD FILE No.	Original signed by -DesignCheck-	Original Signed by -Client Del-	cd-date
No	DATE	AMENDMENT	DRN.	APD.	C.E FILE No.	DESIGN CHECK	Client Sign & Date:	///

COMMERCIAL ENGINEERING
PTY LTD
10/11 STATION ST
MELB VIC 3000
PH: 0411 764 633
EMAIL: info@commercialengineering.com.au
1888 010 100
1888 010 100
ADDRESS: 30-41 LANE ROAD, MELBOURNE
VIC 3000 AUSTRALIA

SITE
ADAPTOR PLATE
PONTIAC 1
PONTIAC 2
CHEV

TITLE
PONTIAC (LATE)
HOLE LOCATION
MEASUREMENT

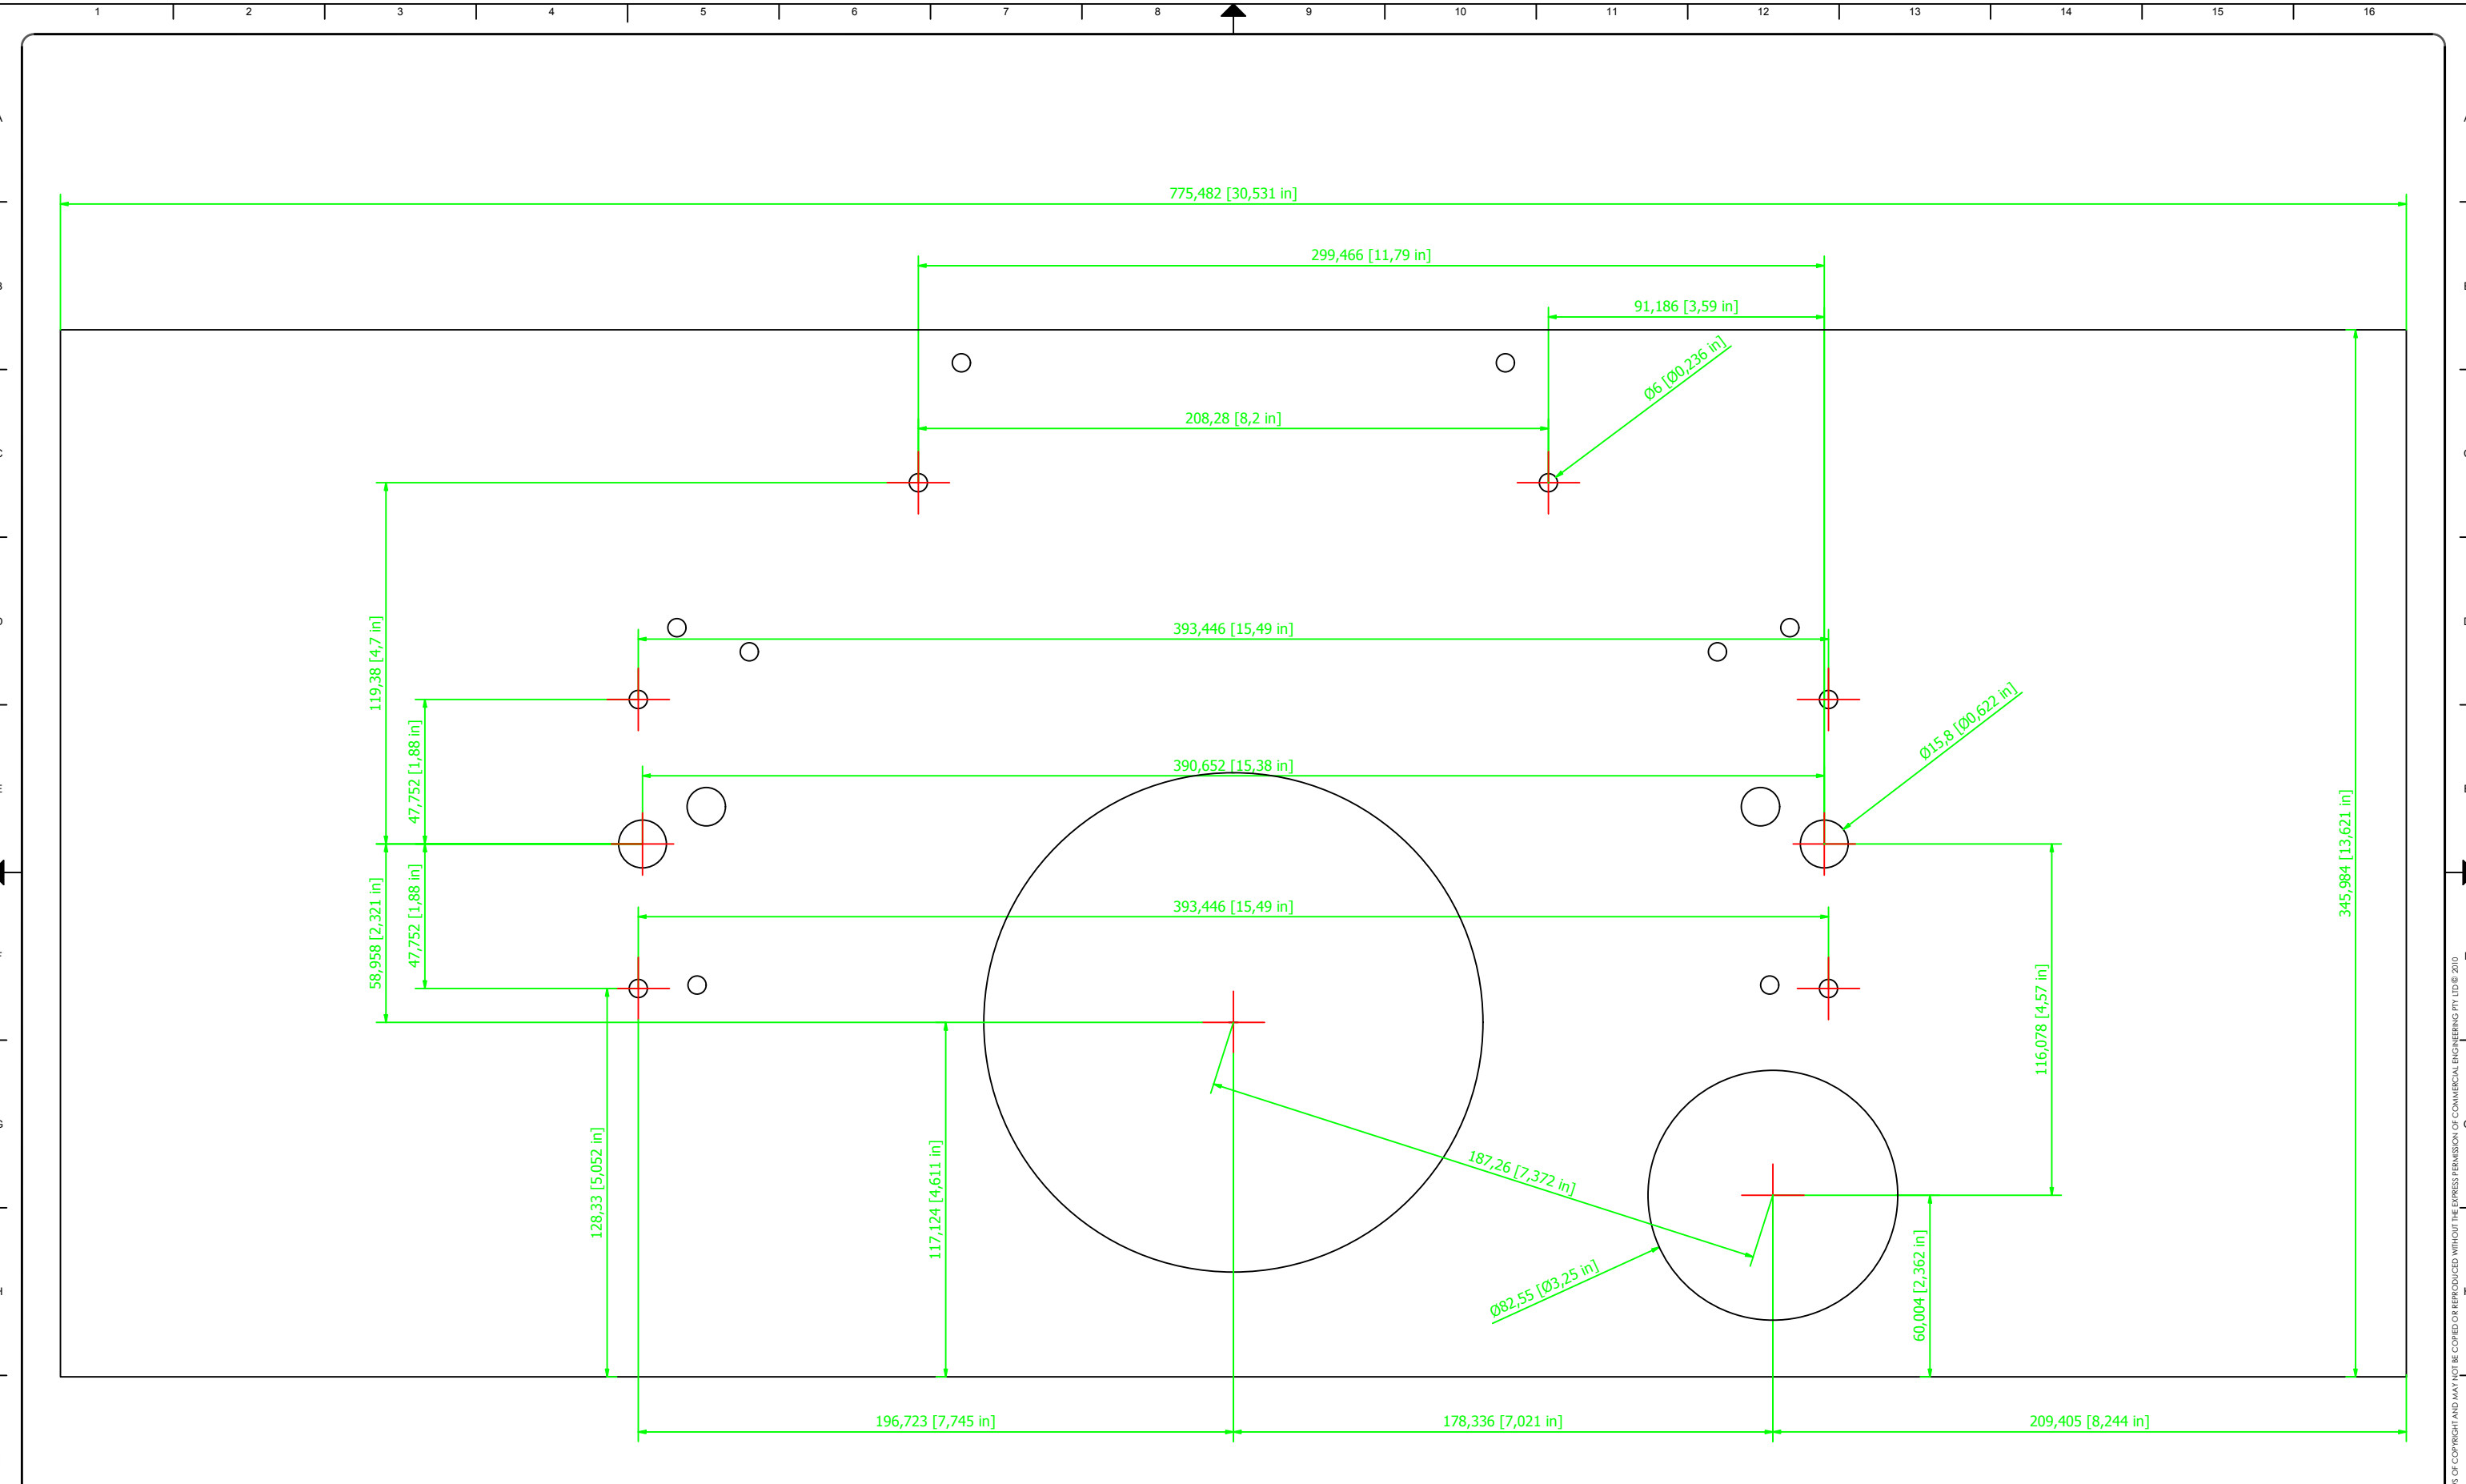

ADAPTOR PLATE
LASER CUT FROM 6.5MM [0.25"] PLATE

IT IS THE RESPONSIBILITY OF THE CONTRACTOR TO ENSURE ALL WORKS CONFORM TO THE BUILDING CODES OF AUSTRALIA

Sheet 03

No	DATE	AMENDMENT	DRN.	APD.	C.E FILE No.
B	16.07.13	PIN & STARTER HOLE CHANGES	BKP	G.P	DRAFTING CHECK
A	07.08.13	FULL SETA	BKP	G.P	CAD FILE No.

Original Signed by -DesignEng-	R.P.E.Q. No.	DATE
Original signed by -DesignCheck-	R.P.E.Q. No.	DATE

CLIENT:	pdm-date
Original Signed by -PDM-	
Original Signed by -Client Del-	cd-date
Client Sign & Date:	///

Original Signed by -DesignEng-	R.P.E.Q. No.	DATE
Original signed by -DesignCheck-	R.P.E.Q. No.	DATE

COMMERCIAL ENGINEERING
 PTY LTD
 10/11-12/13-14/15
 PH: 0411 764 833
 EMAIL: info@commercialengineering.com.au
 18/28/2013 11:44:00 AM
 ADDRESS: 30-41/1201 ROAD, REGINA
 QUEENSLAND, 4007
 AUSTRALIA

SITE
ADAPTOR PLATE
PONTIAC 1
PONTIAC 2
CHEV

TITLE
CHEV
HOLE LOCATION
MEASUREMENT

SHEET No. 3 OF 3	SCALE: 1:2 - A3
DRAWING No.	AMEND.
CE-08072013-003	B